



m.č.306/2

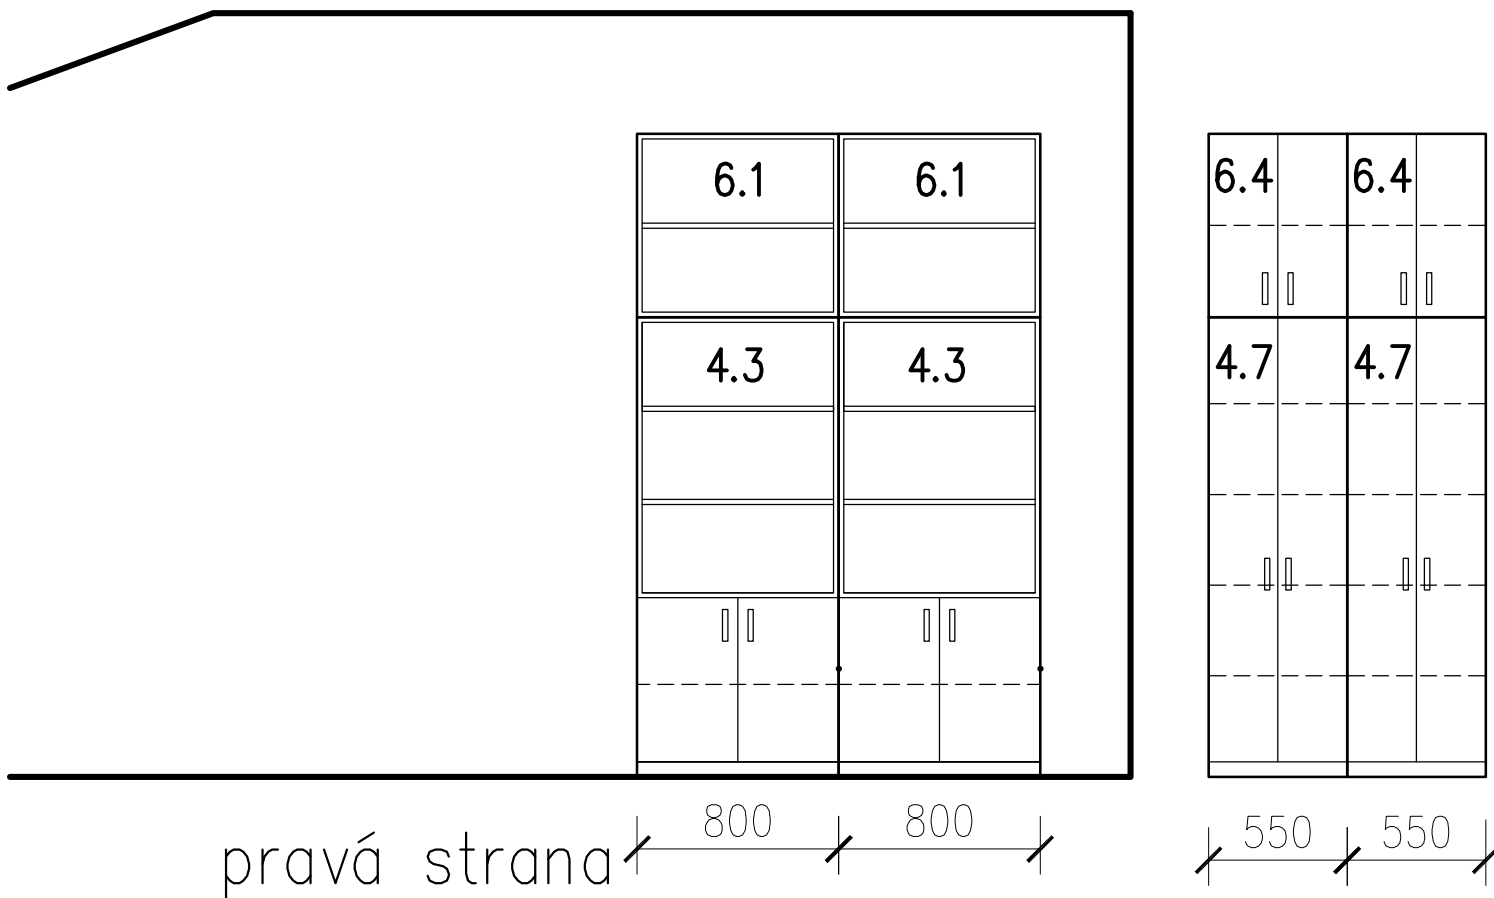

3.4

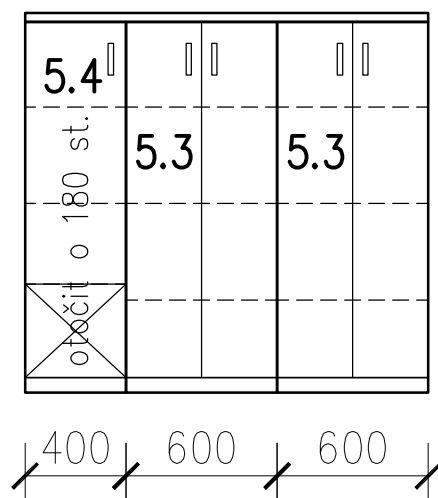

sestavy nábytku 1:30